


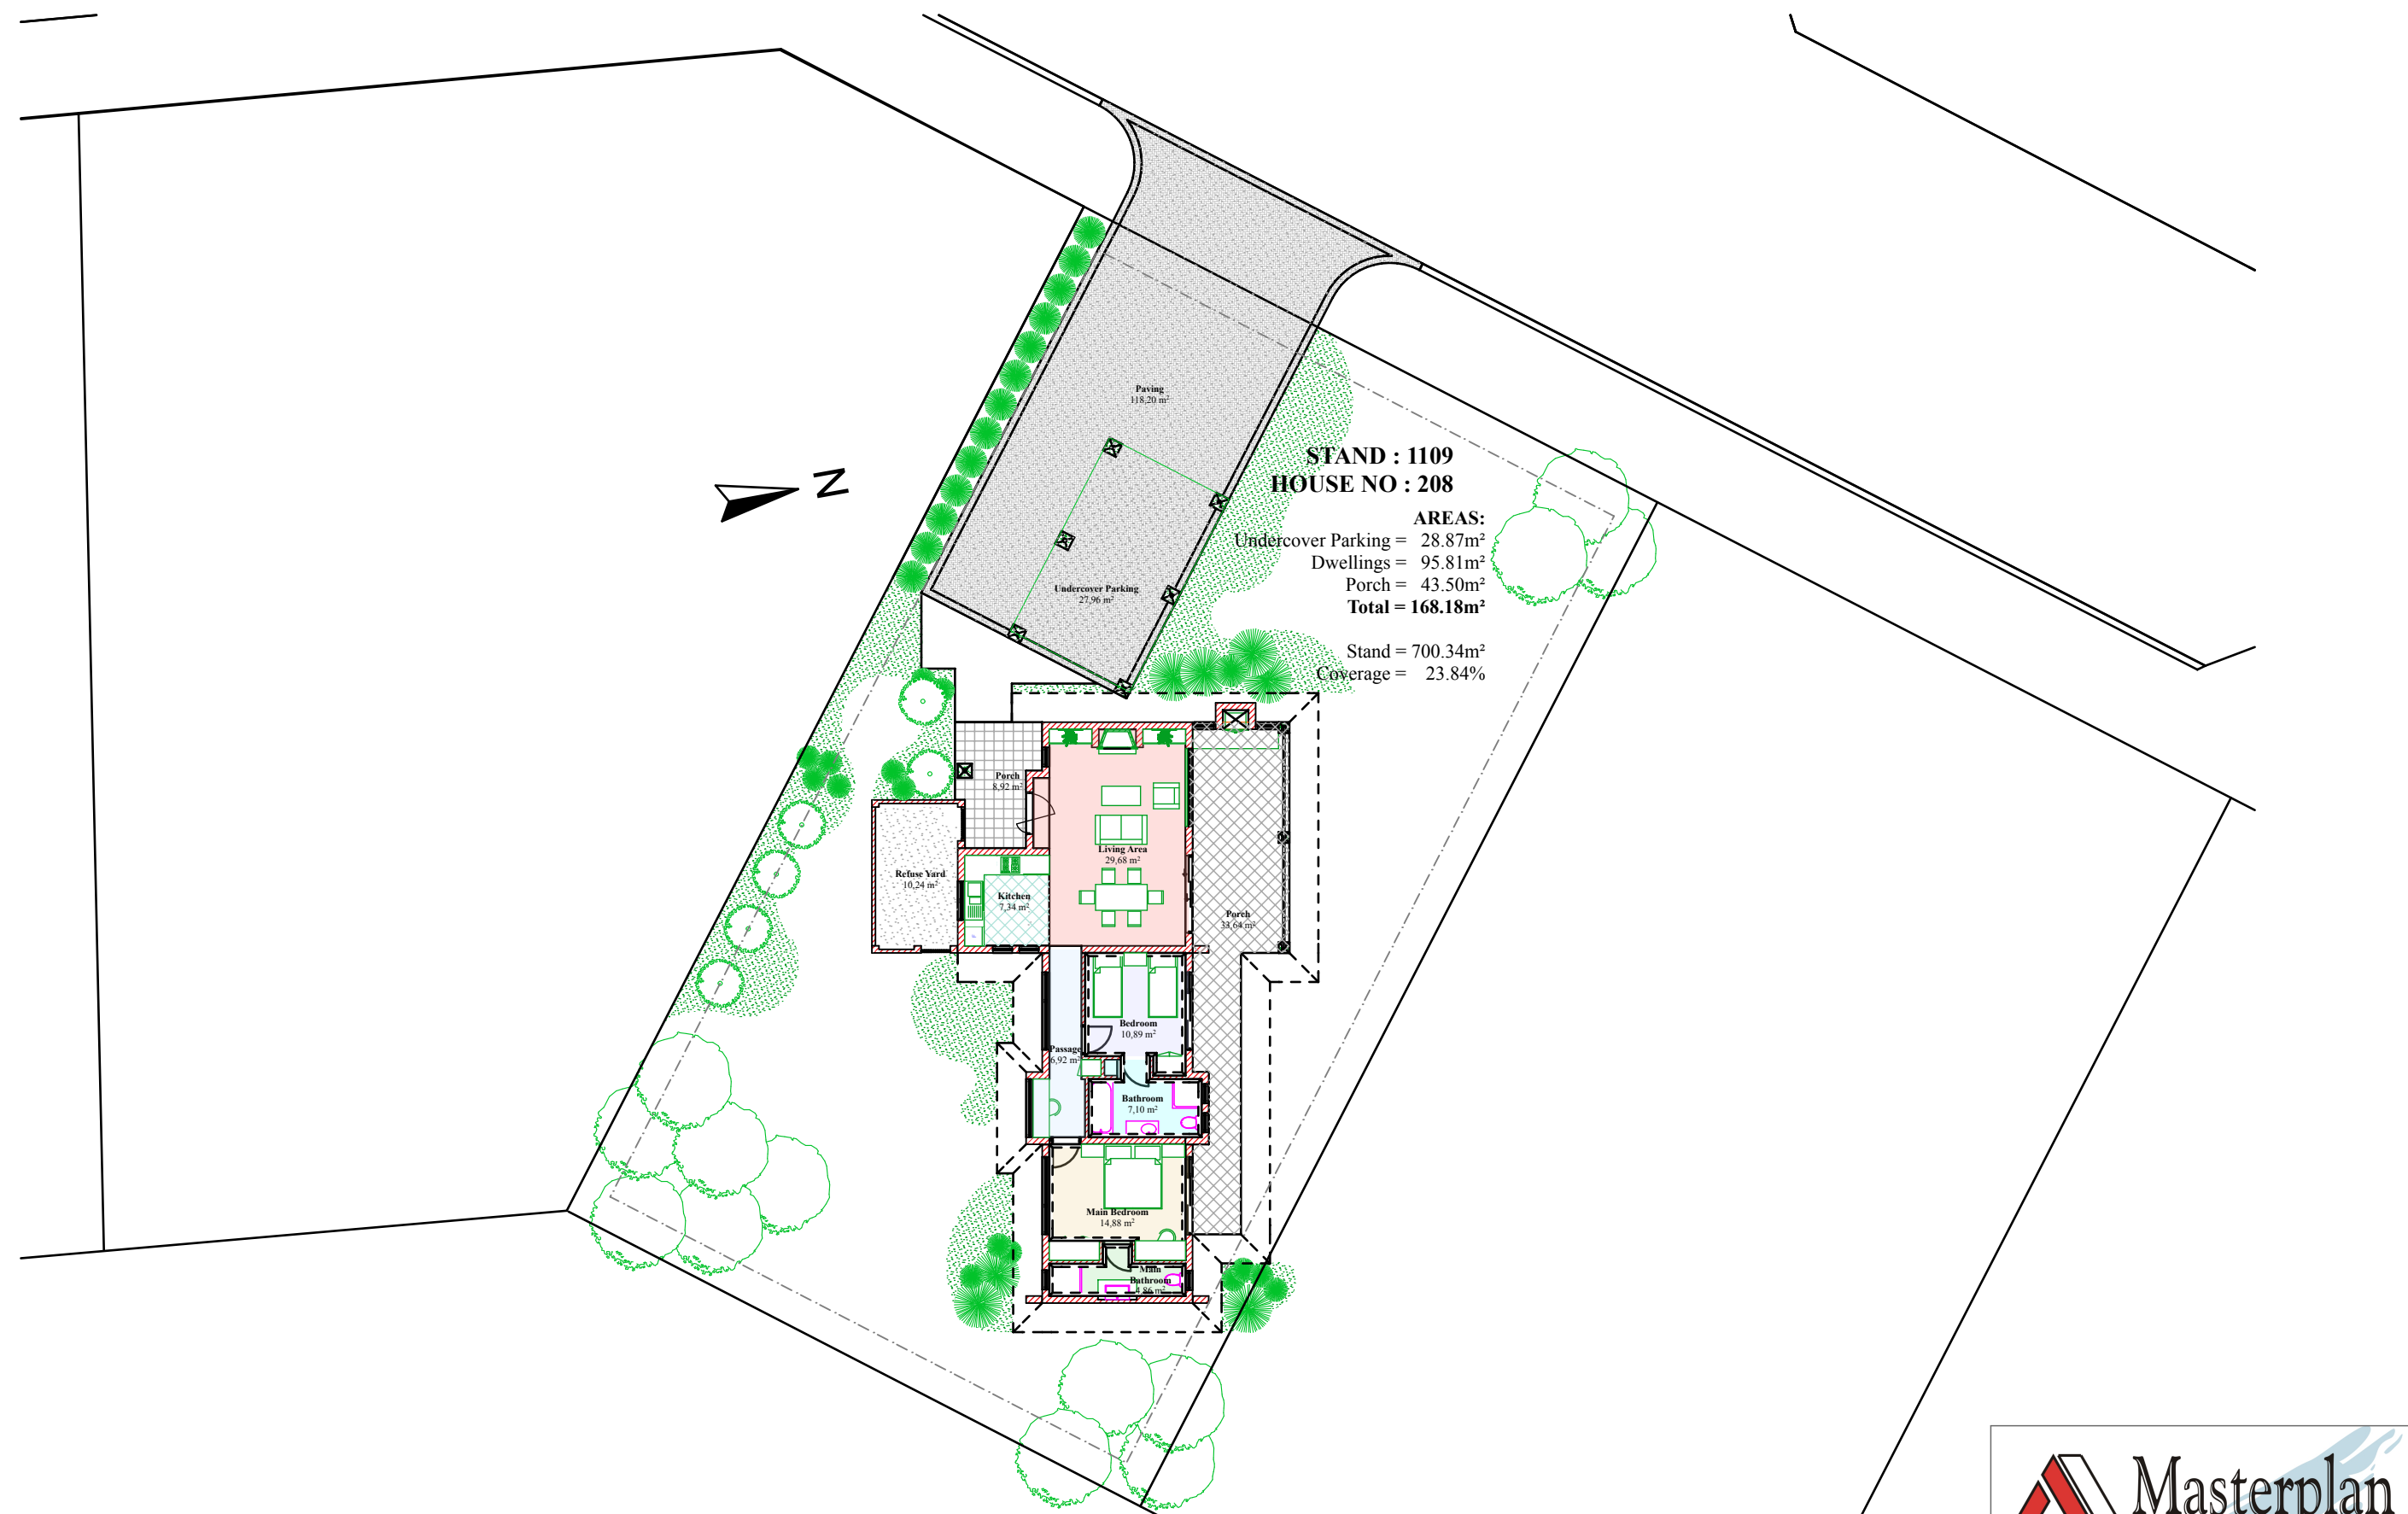

GROUND FLOOR

1:200